



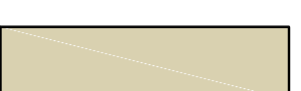











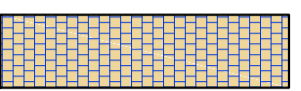


This map has been provided for this drawing and must not be used for any other purpose. Only one paper copy may be made for your own use.

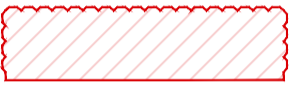KEY

-  Site Boundary
-  Proposed Bus Lane
-  Proposed MetroBus Stop
-  Existing Local Bus Stop
-  Proposed shared use cycle/footway
-  Proposed buff tactiles (uncontrolled crossings)
-  Retained trees
-  Removed trees
-  Proposed new trees
-  Removed hedgerow
-  Proposed verge and species rich seed mixes
-  Proposed planting
-  Proposed spring flowering meadow
-  Proposed tree protection fencing to BS 5837
-  Existing building
-  Proposed hedge

For Planning Purposes Only

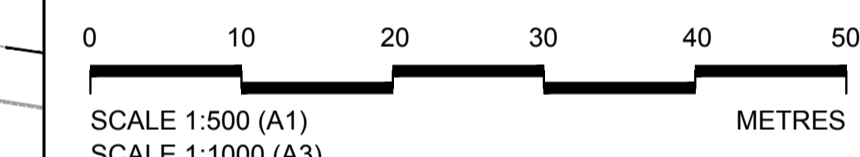

Rev	By	Chkd	Apprvd	Date	Description
P8	AC	AL	TA	21/06/2018	Updated new planting to be changed to hedge along the southern side of Gipsy Patch Lane.
P7	AC	AL	TA	24/05/2018	Updates during planning consultation process to address comments
P6	AC	TA	TA	14/02/2018	Update landscape proposals
P5	AC	TA	TA	01/02/2018	Update as per latest client's comments
P4	ES	AL	TA	24.11.2017	Revised drawing set without Hatcher Road bus lane
P3	ES	AL	TA	22.09.2017	Update for planning

Client






travel

ch2m
 1 The Square Temple Quay Bristol BS1 6DG
 Tel +44 (0)117 910 2580 Fax +44 (0)117 910 2581
 www.ch2m.com

Project
CRIBBS PATCHWAY METROBUS EXTENSION

Drawing
LANDSCAPE PROPOSALS
 SHEET 5 OF 6

Drawn by: ES	Date: 10.07.2017
Checked by: AL	Date: 10.07.2017
Approved by: TA	Date: 10.07.2017

Drawing No.	Revision
CPME-CH-PR-DR-125	P8

Drawing Scale: 1:500 at A1



Drawing file path & name: \\sbs01\ch2m\Projects\CPME-CH-PR-DR-125\Drawings\CPME-CH-PR-DR-125_P8.dwg
 User: acantera_22 Jun 2018 3:52 pm
 X-reference file path: \\sbs01\ch2m\Projects\CPME-CH-PR-DR-125\Drawings\CPME-CH-PR-DR-125_P8.dwg
 Project: CPME-CH-PR-DR-125
 Drawing: CPME-CH-PR-DR-125_P8.dwg