



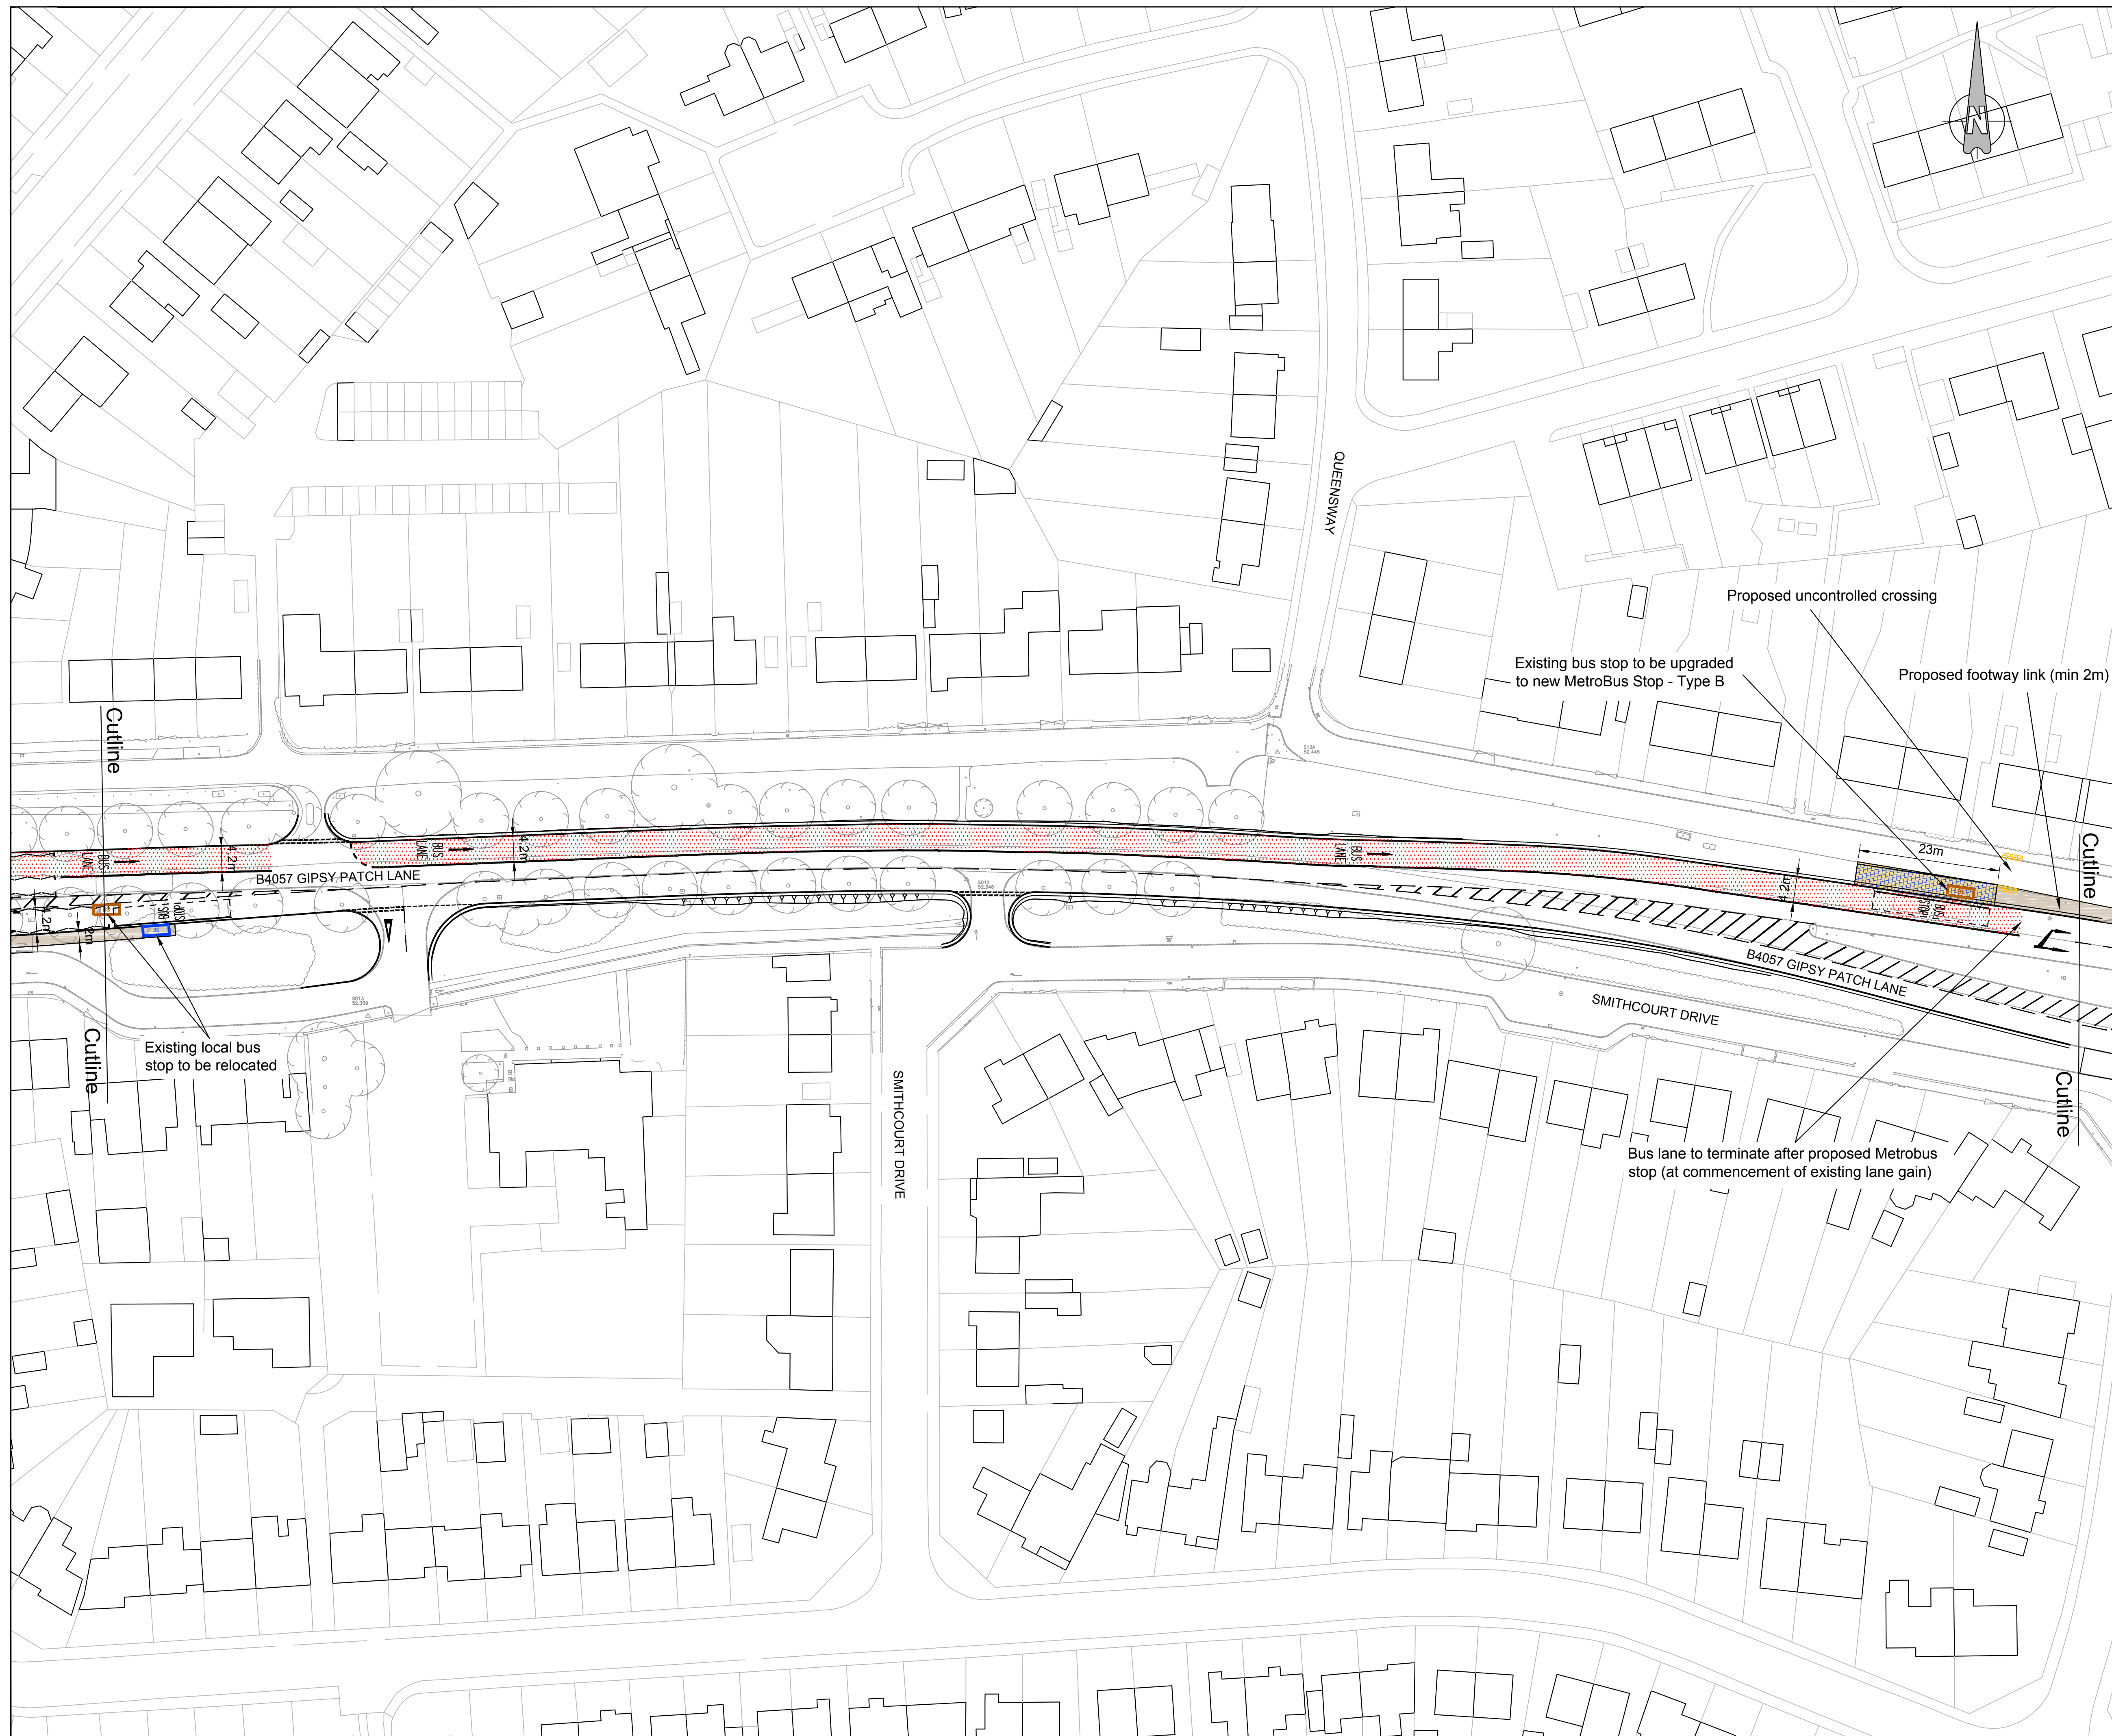


Crown copyright and database rights Ordnance Survey 100023410.

This map has been provided for this drawing and must not be used for any other purpose. Only one paper copy may be made for your own use.

KEY

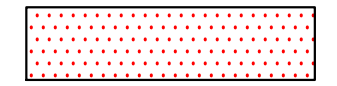

Proposed Bus Lane

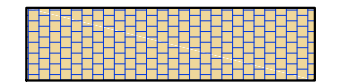

Proposed MetroBus Stop



Relocated Local Bus Stop



Existing Local Bus Stop




Proposed footway



Proposed buff tactiles
(uncontrolled crossings)

For Planning Purposes Only

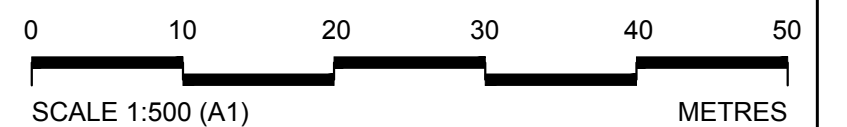

P14	AC	TA	TA	01/02/2018	Update as per latest client's comments
P13	ES	TA	TA	23/11/2017	Revised drawing sheet without Hatchet Road bus lane
P12	ES	TA	TA	22/06/2017	Update for planning
P11	MF	TA	TA	07/08/2017	Note ref. to dwarf retaining wall removed following SCC comments.
P10	ES	TA	TA	15/06/2017	General clean-up to harmonise with other drawing series
P9	ES	TA	TA	02/06/2017	Remove landscape proposals from GA
P8	ES	TA	TA	3/06/2017	Update design with SCC highway adjustments
P7	AC	PF	TA	22/06/2015	Update as per actualy meeting comments
P6	AC	PF	TA	03/06/2015	Update as per latest client's comments
P5	AC	PF	TA	18/06/2015	Update as per latest client's comments and Safety Audit comments
P4	AC	PF	TA	21/07/2015	Update as per client's comments
P3	AC	PF	TA	02/06/2015	New changes in Hatchet Road and update as per latest designs
P2	AC	PF	-	13/03/2015	Times changed
Rev	By	Chkd	Approved	Date	Description

Client



CH2M

1 The Square Temple Quay Bristol BS1 6DG
Tel +44 (0)117 910 2580 Fax +44 (0)117 910 2581
www.ch2m.com



Project

CRIBBS PATCHWAY METROBUS EXTENSION

Drawing

GENERAL ARRANGEMENT

SHEET 5 OF 6

Drawn by: AC Date: 12/03/2015

Checked by: PF Date: 12/03/2015

Approved by: TA Date: 12/03/2015



Drawing No.	Revision
-------------	----------

CPME CULPB DB 103	B11
-------------------	-----

CPME-CH-PR-DR-107 | P14

Drawing Scale: 1:500 at A1

Drawing file path & name	Reference file path	User and Plot Date
\\testplot1\proj\Consulting\Projects\37347\South Gos - 2016 BCC Framework\17CPINE_PAINO_SB_BL_HR90_CAD Drawings\17_Painings\1 - Project Web CMPE-CHPR-DR-1 to 108 General Arrangement.dwg	\\testplot1\proj\Consulting\Projects\37347\South Gos - 2016 BCC Framework\17CPINE_PAINO_SB_BL_HR90_CAD Drawings\17_Painings\1 - Project Web	acentera - 21-Feb-18 - 11:40 am

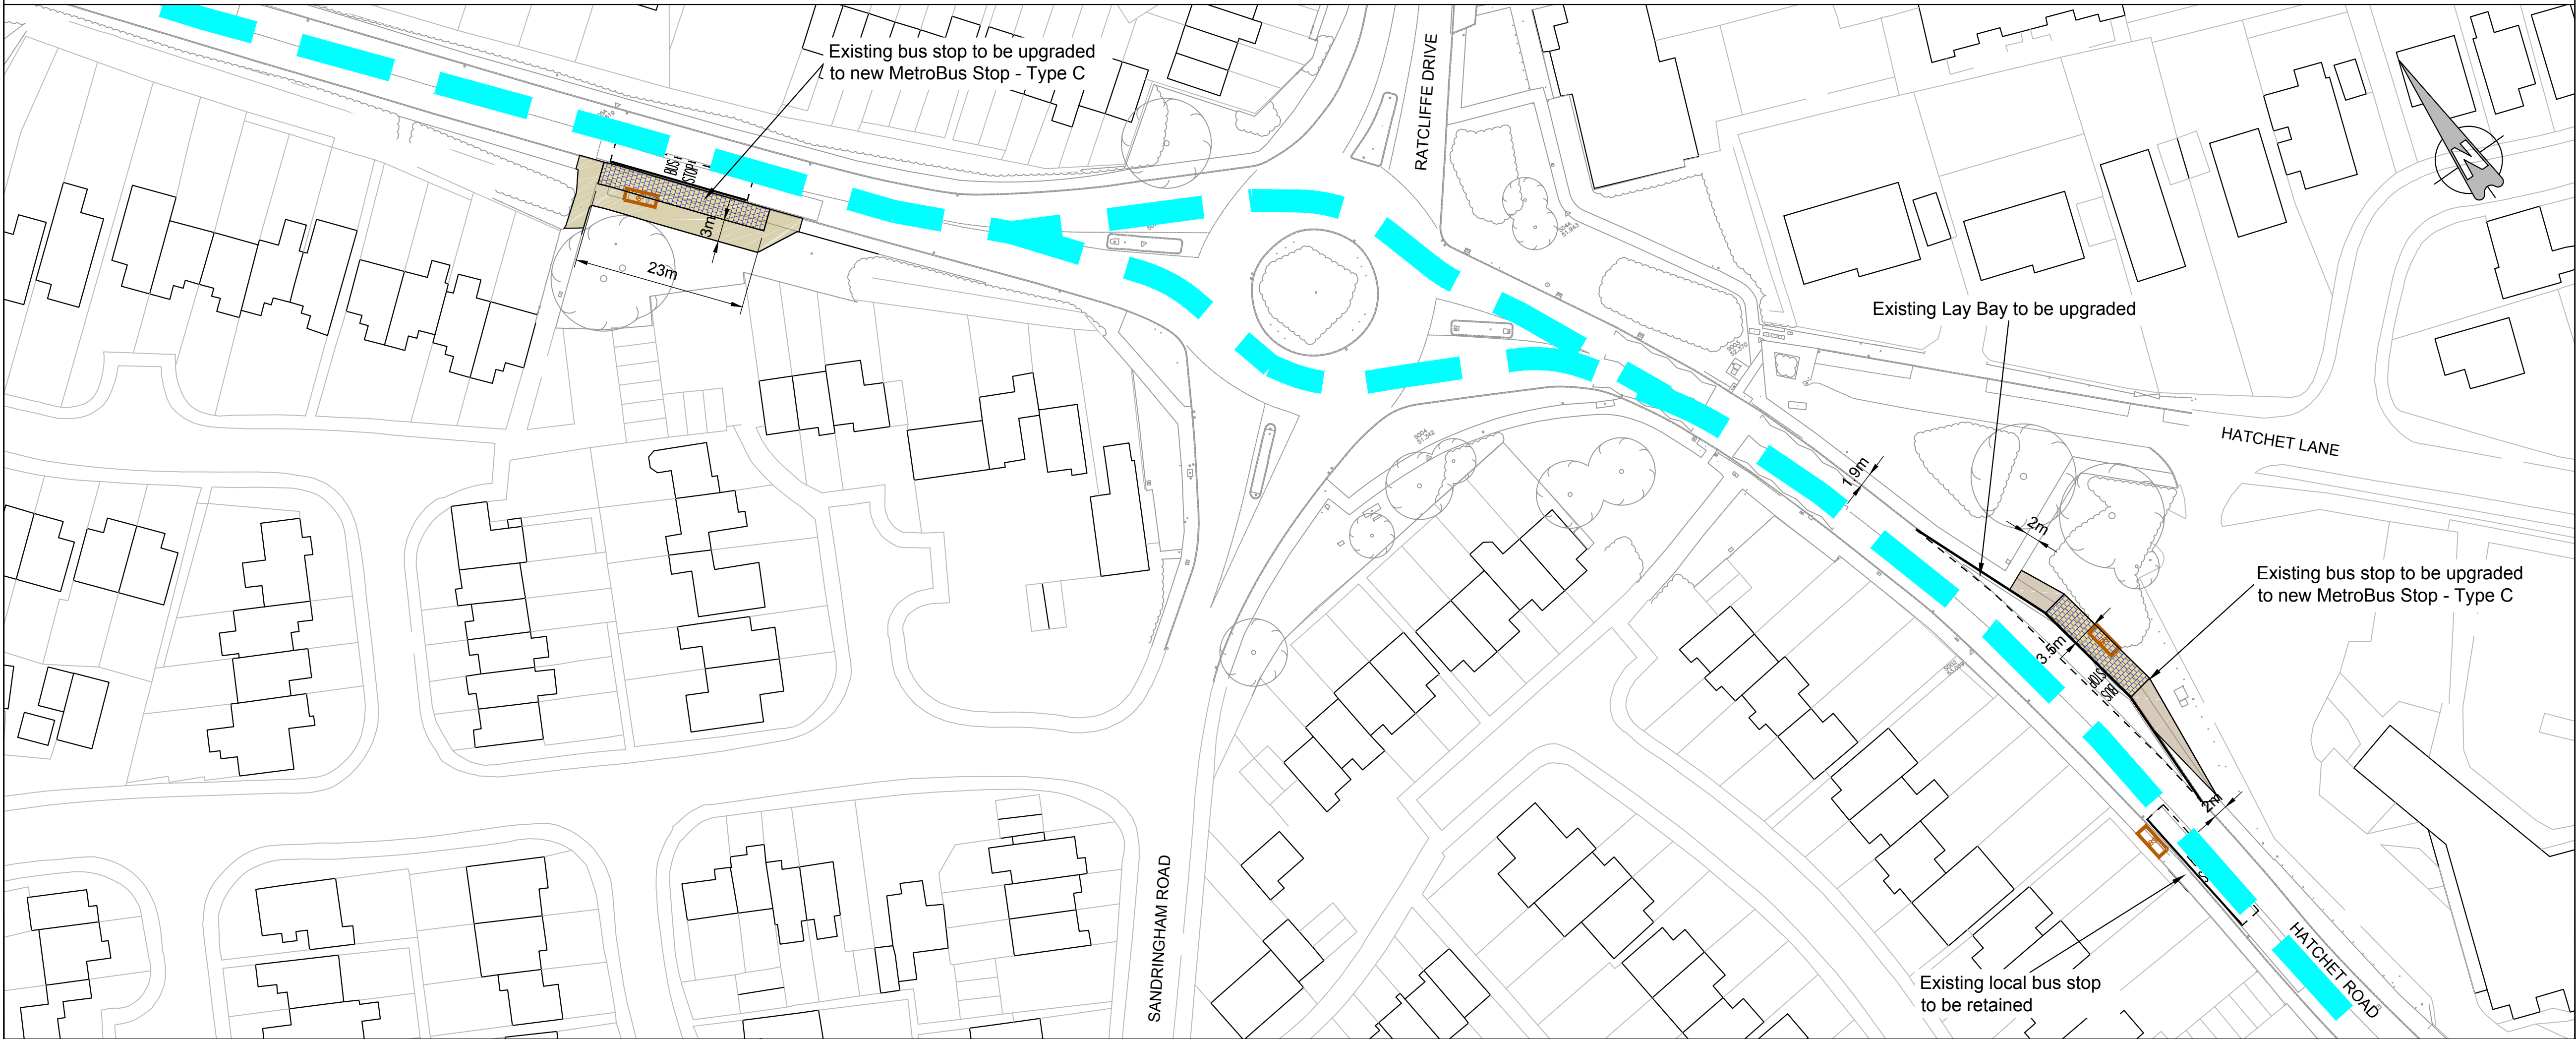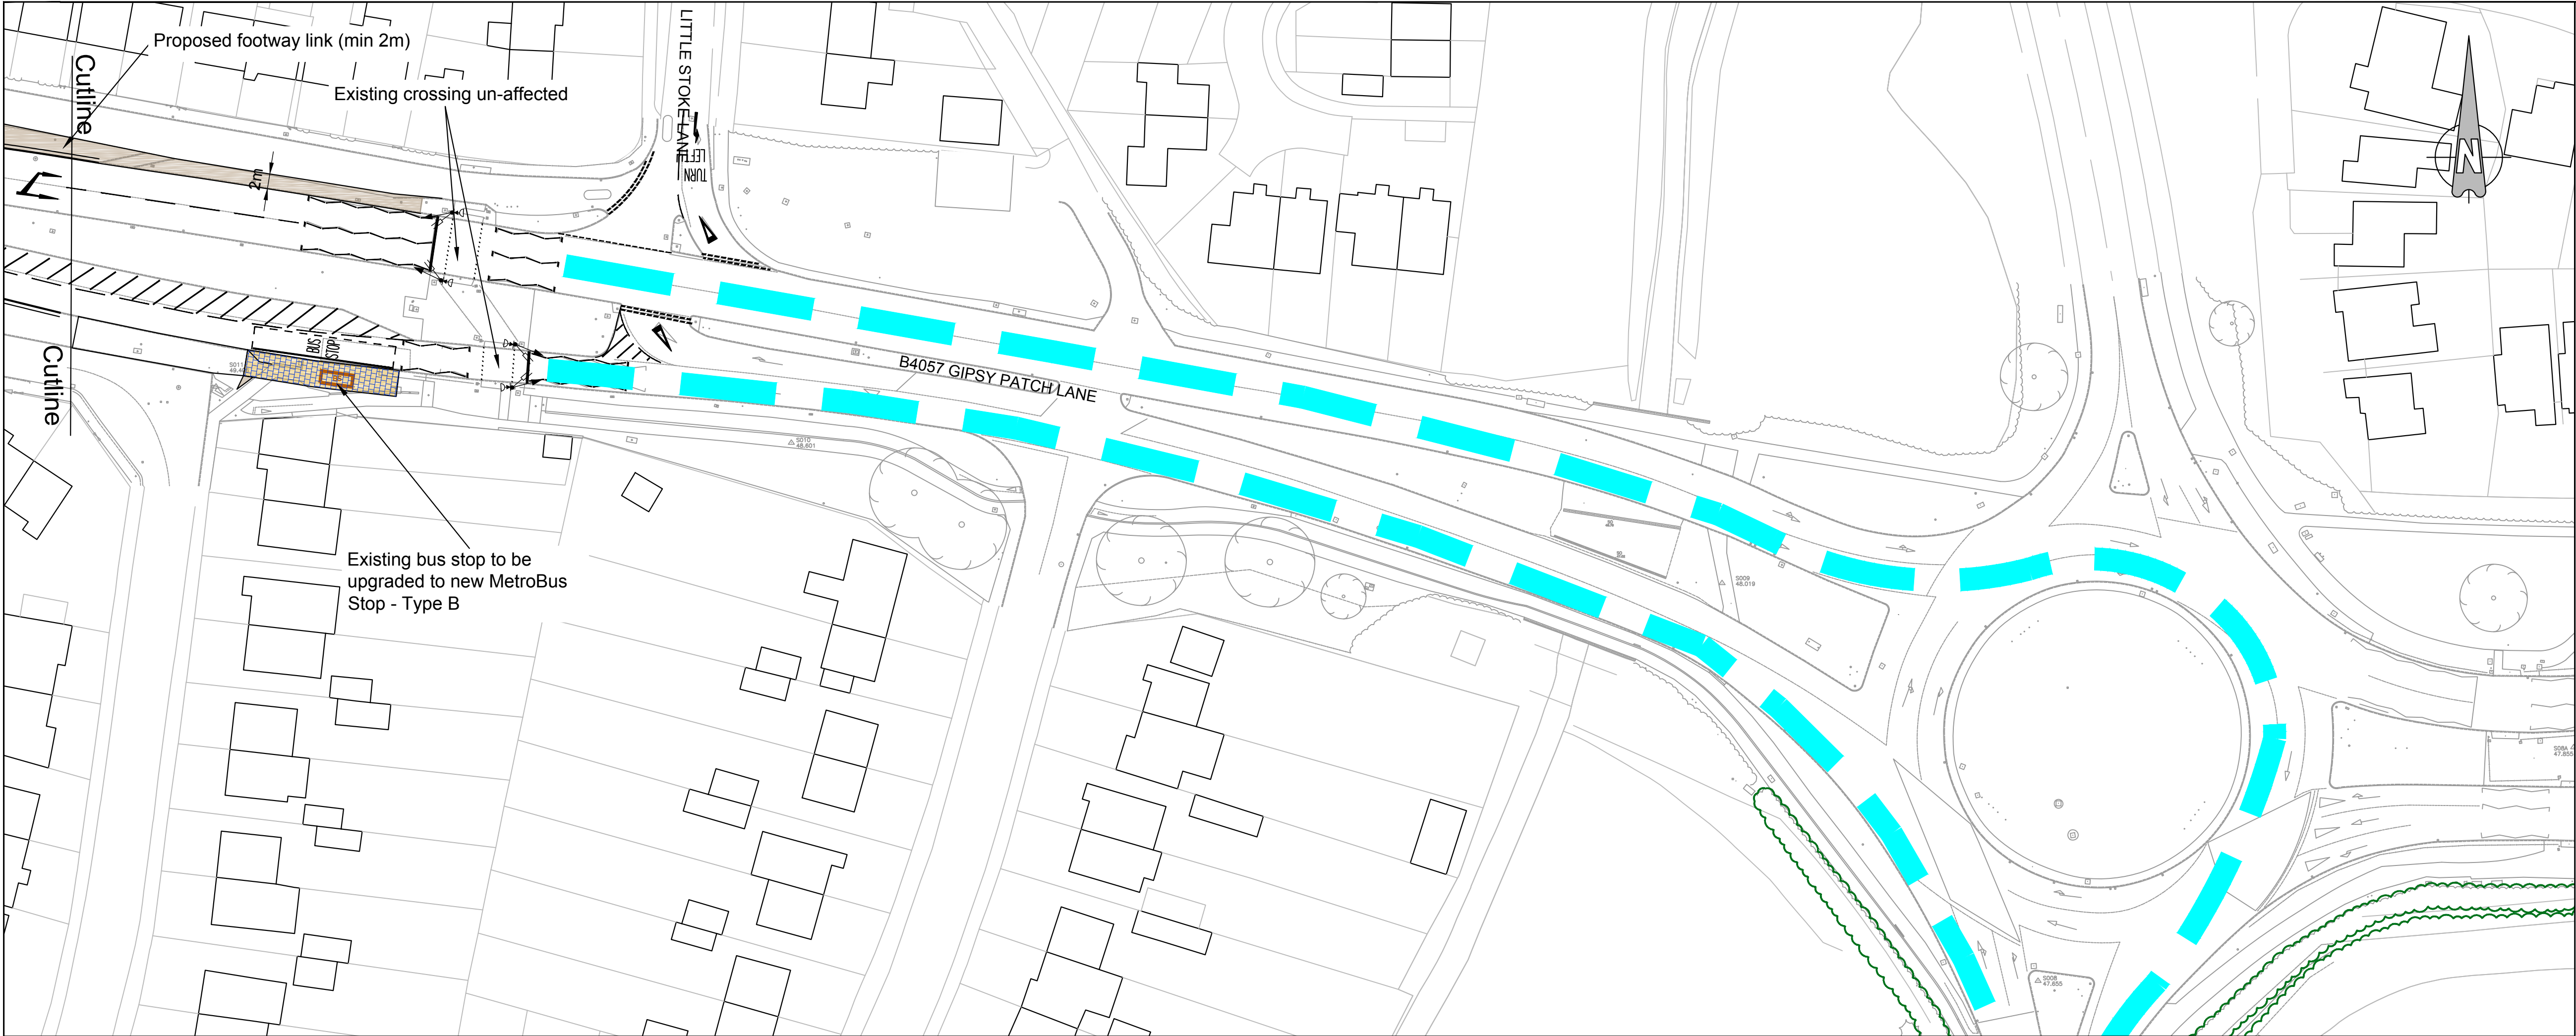

Crown copyright and database rights Ordnance Survey 100023410.

This map has been provided for this drawing and must not be used for any other purpose. Only one paper copy may be made for your own use.

KEY

- Proposed Route Alignment
- Proposed MetroBus Stop
- Existing Local Bus Stop
- Proposed footway

For Planning Purposes Only

0 10 20 30 40 50
METRES

SCALE 1:500 (A1)
SCALE 1:1000 (A3)

Rev	By	Chkd	Appvd	Date	Description
P12	AC	TA	TA	01/02/2018	Update as per latest client's comments
P11	ES	TA	TA	23/11/2017	Revised drawing set without Hatchet Road bus lane
P10	ES	TA	TA	22/08/2017	Removal of desire line paving at end of Hatchet Lane
P9	ES	TA	TA	15/08/2017	General clean-up to harmonise with other drawing series
P8	ES	TA	TA	02/06/2017	Remove landscape proposals from GA
P7	AC	PF	TA	22/08/2015	Update as per scrutiny meeting comments
P6	AC	PF	TA	03/08/2015	Update as per latest client's comments
P5	AC	PF	TA	18/08/2015	Update as per latest client's comments and Safety Audit comments
P4	AC	PF	TA	21/07/2015	Update as per client's comments
P3	AC	PF	TA	02/06/2015	New changes in Hatchet Road and update as per latest designs
P2	AC	PF	-	13/03/2015	Times changed

Client

West of England

travel

ch2m

CH2M
1 The Square Temple Quay Bristol BS1 6DG
Tel +44 (0)117 910 2580 Fax +44 (0)117 910 2581
www.ch2m.com

Project

**CRIBBS PATCHWAY
METROBUS EXTENSION**

Drawing

GENERAL ARRANGEMENT

SHEET 6 OF 6

Drawn by: AC Date: 12/03/2015
Checked by: PF Date: 12/03/2015
Approved by: TA Date: 12/03/2015

Drawing No. Revision

CPME-CH-PR-DR-108 P12

Drawing Scale: 1:500 at A1

Source file path & name : \\usdc01\cvs\Drawings\Projects\2016\BOS Framework\AS17\CPME_PAN011_Planet_Visual_CPME-CH-PR-DR-101 to 108_General Arrangement.dwg
X-reference file path : \\usdc01\cvs\Drawings\Projects\2016\BOS Framework\AS17\CPME_PAN011_Planet_Visual_CPME-CH-PR-DR-101 to 108_General Arrangement.dwg
User and Plot Date : acartera - 21 Feb 2018 - 11:41 am