


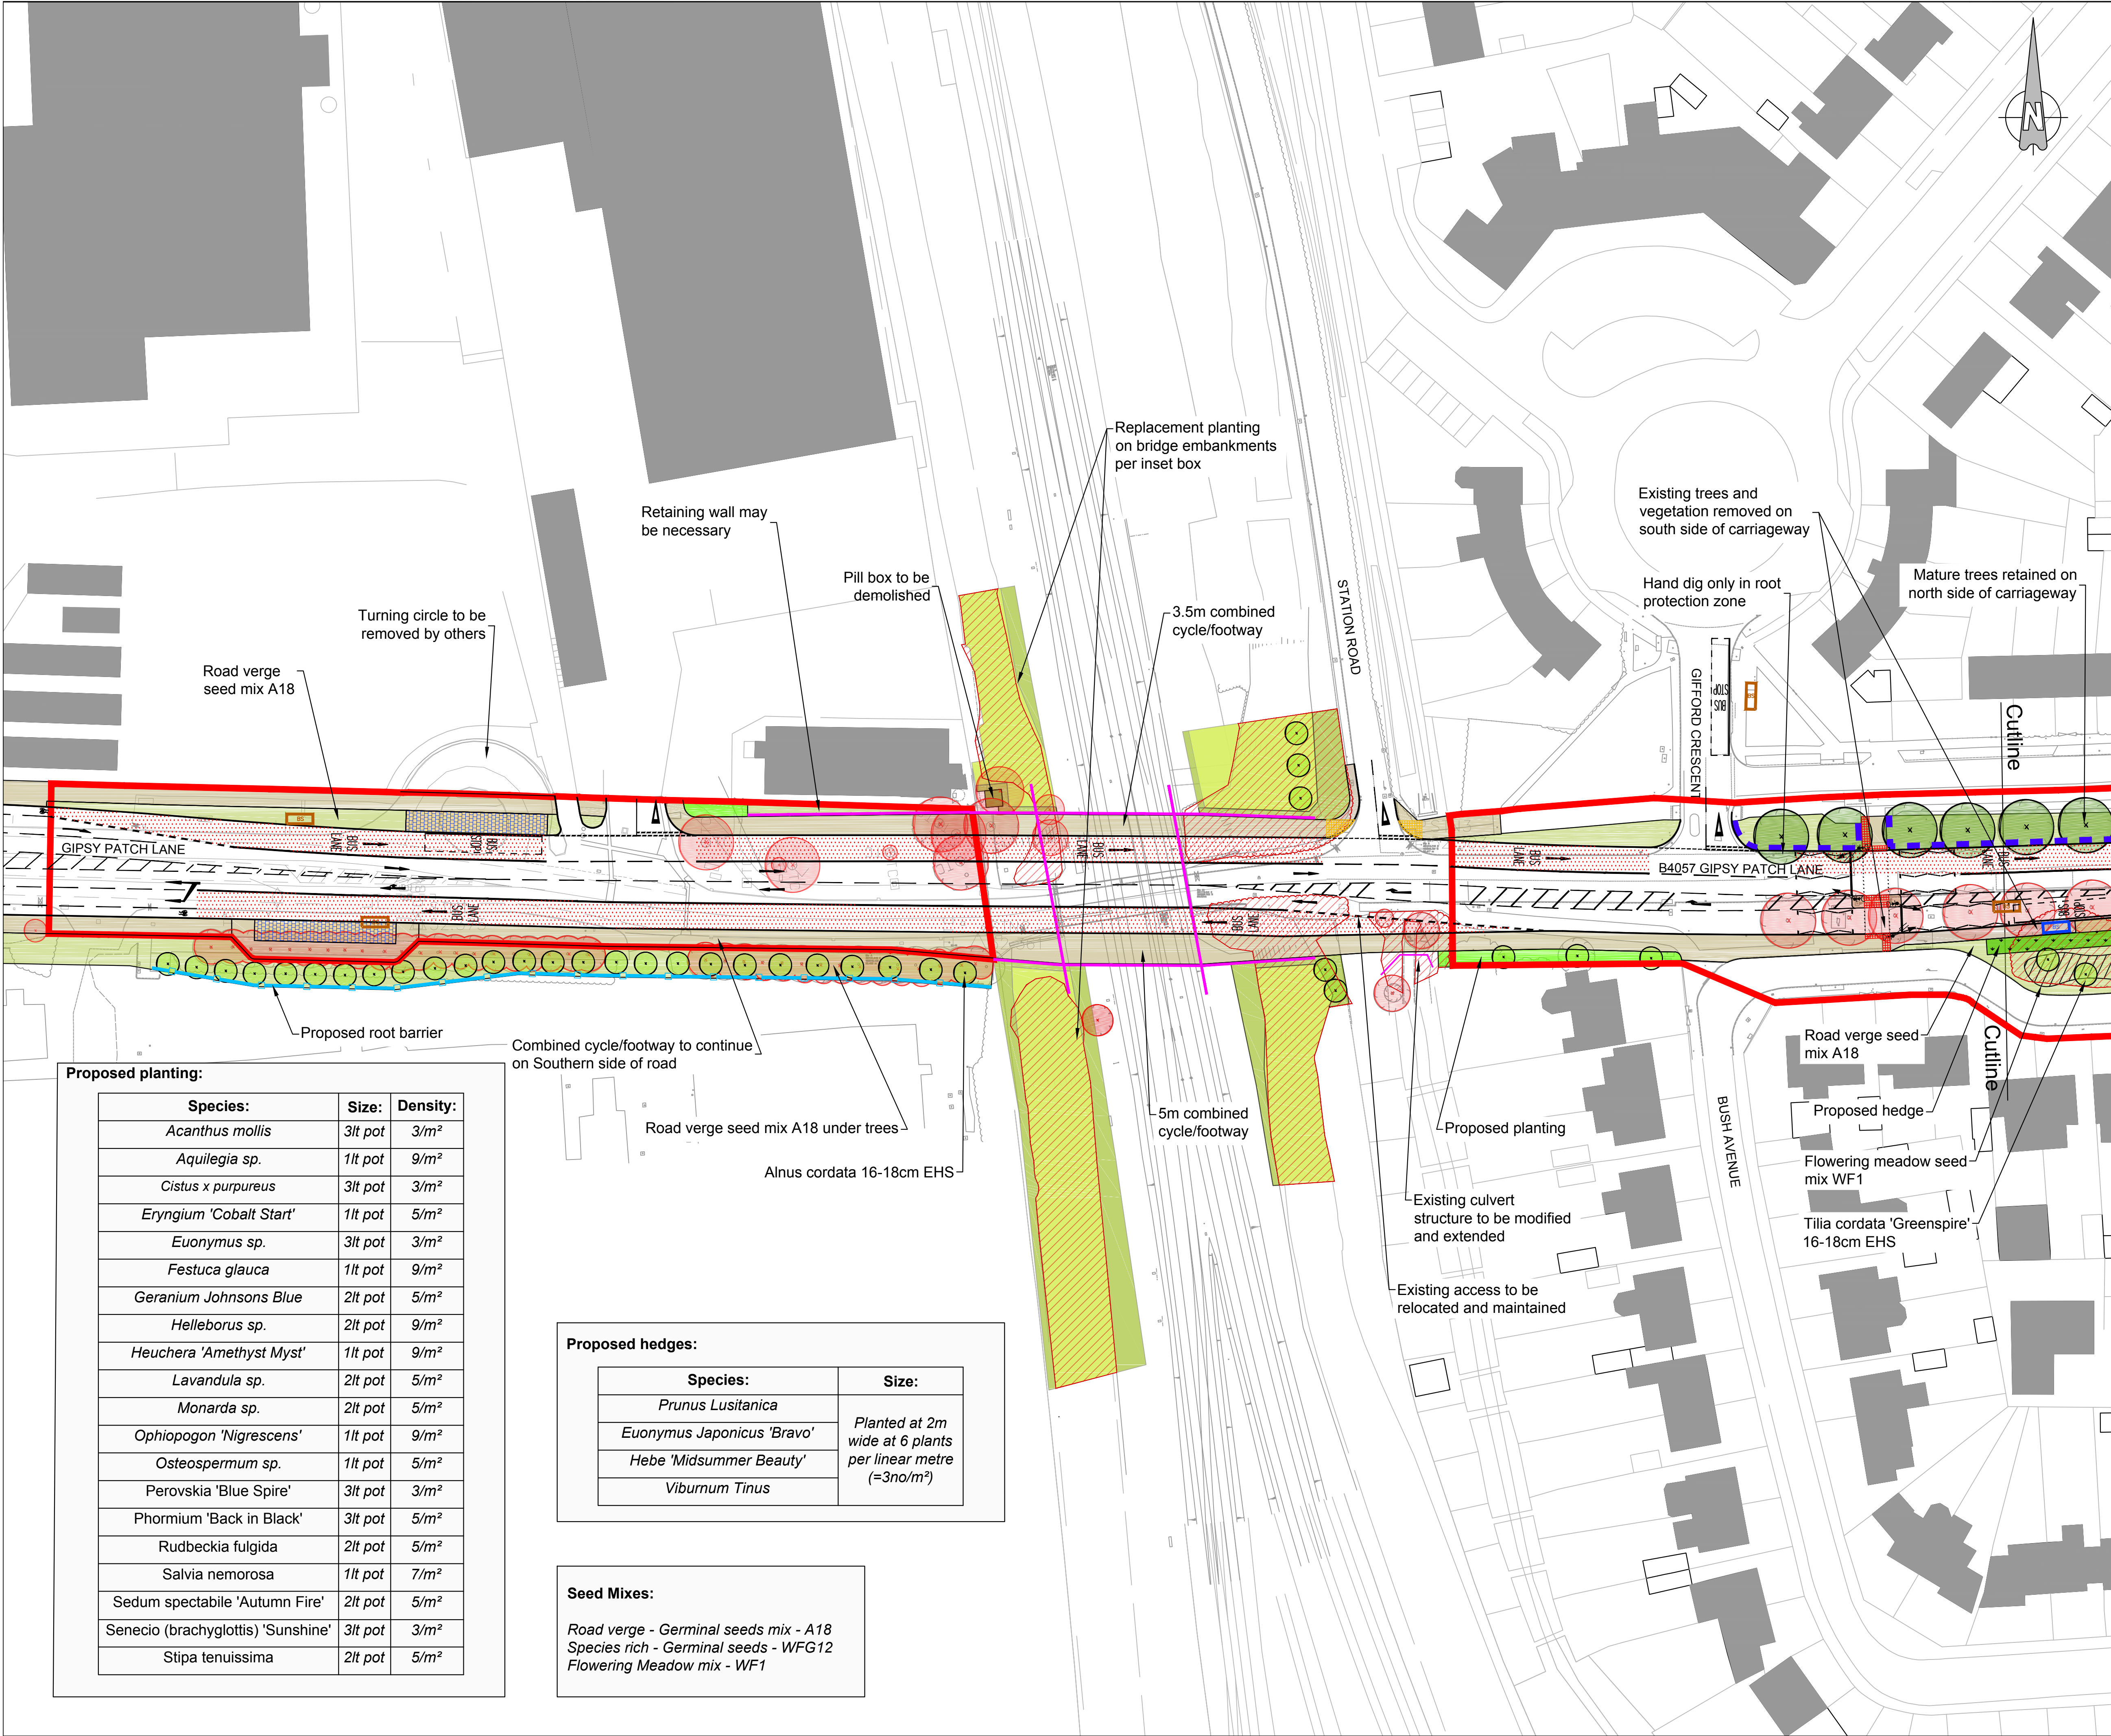

Crown copyright and database rights
Ordnance Survey 100023410.

This map has been provided for this drawing and must not be used for any other purpose. Only one paper copy may be made for your own use.

KEY

Site Boundary

Proposed Bus Lane

Relocated Local Bus Stop

Existing Local Bus Stop

Proposed shared use cycle/footway

Proposed footway

Proposed structure

Proposed buff tactiles (uncontrolled crossings)

Proposed red tactiles (controlled crossings)

Retained trees

Removed trees

Proposed new trees

Removed hedgerow

Proposed verge and species rich seed mixes

Proposed planting

Proposed railway embankment planting

Proposed spring flowering meadow

Proposed tree protection fencing to BS 5837

Existing building

Proposed hedge

Proposed root barrier

For Planning Purposes Only

0 10 20 30 40 50

METRES

SCALE 1:500 (A1)

SCALE 1:1000 (A3)

P10	AC	AL	TA	21/06/2016	Updated new planting to be changed to hedge along the southern side of GPL.
P9	AC	AL	TA	31/05/2016	New root barrier & Updated planting proposals beside East Work Site
P8	AC	AL	TA	24/05/2016	Updated during planning consultation process to address comments
P7	AC	TA	TA	14/02/2016	Update landscape proposals
P6	AC	TA	TA	01/02/2016	Update landscape proposals per latest red line boundaries
Rev	By	Chkd	Apprvd	Date	Description

Client

West of England

South & North East Somerset Council

North Somerset Council

South Gloucestershire Council

travel

CH2M

1 The Square Temple Quay Bristol BS1 6DG

Tel +44 (0)117 910 2580 Fax +44 (0)117 910 2581

www.ch2m.com

Project

CRIBBS PATCHWAY METROBUS EXTENSION

Drawing

LANDSCAPE PROPOSALS

SHEET 4 OF 6

Drawn by: ES

Checked by: AL

Approved by: TA

10.07.2017

10.07.2017

10.07.2017

Drawing No.

CPME-CH-PR-DR-124

Revision

P10

Drawing Scale: 1:500 at A1

Proposed planting:

Species:	Size:	Density:
<i>Acanthus mollis</i>	3lt pot	3/m ²
<i>Aquilegia sp.</i>	1lt pot	9/m ²
<i>Cistus x purpureus</i>	3lt pot	3/m ²
<i>Eryngium 'Cobalt Start'</i>	1lt pot	5/m ²
<i>Euonymus sp.</i>	3lt pot	3/m ²
<i>Festuca glauca</i>	1lt pot	9/m ²
<i>Geranium Johnsons Blue</i>	2lt pot	5/m ²
<i>Helleborus sp.</i>	2lt pot	9/m ²
<i>Heuchera 'Amethyst Myst'</i>	1lt pot	9/m ²
<i>Lavandula sp.</i>	2lt pot	5/m ²
<i>Monarda sp.</i>	2lt pot	5/m ²
<i>Ophiopogon 'Nigrescens'</i>	1lt pot	9/m ²
<i>Osteospermum sp.</i>	1lt pot	5/m ²
<i>Perovskia 'Blue Spire'</i>	3lt pot	3/m ²
<i>Phormium 'Back in Black'</i>	3lt pot	5/m ²
<i>Rudbeckia fulgida</i>	2lt pot	5/m ²
<i>Salvia nemorosa</i>	1lt pot	7/m ²
<i>Sedum spectabile 'Autumn Fire'</i>	2lt pot	5/m ²
<i>Senecio (brachyglottis) 'Sunshine'</i>	3lt pot	3/m ²
<i>Stipa tenuissima</i>	2lt pot	5/m ²

Proposed hedges:

Species:	Size:
<i>Prunus Lusitanica</i>	Planted at 2m wide at 6 plants per linear metre (=3no/m ²)
<i>Euonymus Japonicus 'Bravo'</i>	
<i>Hebe 'Midsummer Beauty'</i>	
<i>Viburnum Tinus</i>	

Seed Mixes:

Road verge - Germinal seeds mix - A18
Species rich - Germinal seeds - WFG12
Flowering Meadow mix - WF1